


0 KORRUS		
NUMBER	NIMETUS	PINDALA
15	TEHNOPIND	31.2 m²
16	HOUURUM	116.6 m²
40	KORIDOR	18.6 m²
41	SPORDISAL	46.7 m²
41b	PESURUM	5.8 m²
42	ERIOOTSTARBEINE RUUM	38.1 m²
43	SERVER	3.4 m²
44	KORISTUSRUUM	4.6 m²
44b	KORISTUSRUUM	3.4 m²
44c	KORISTUSRUUM	10.9 m²
45	VALVERUM	10.4 m²
45b	VALVERUM	14.7 m²
46	ELEKTRIKULP	27.6 m²
47	KORIDOR	44.6 m²
48	SOOJASÖLM	11.1 m²
49	KORIDOR	29.7 m²
51	ABIRUM	2.3 m²

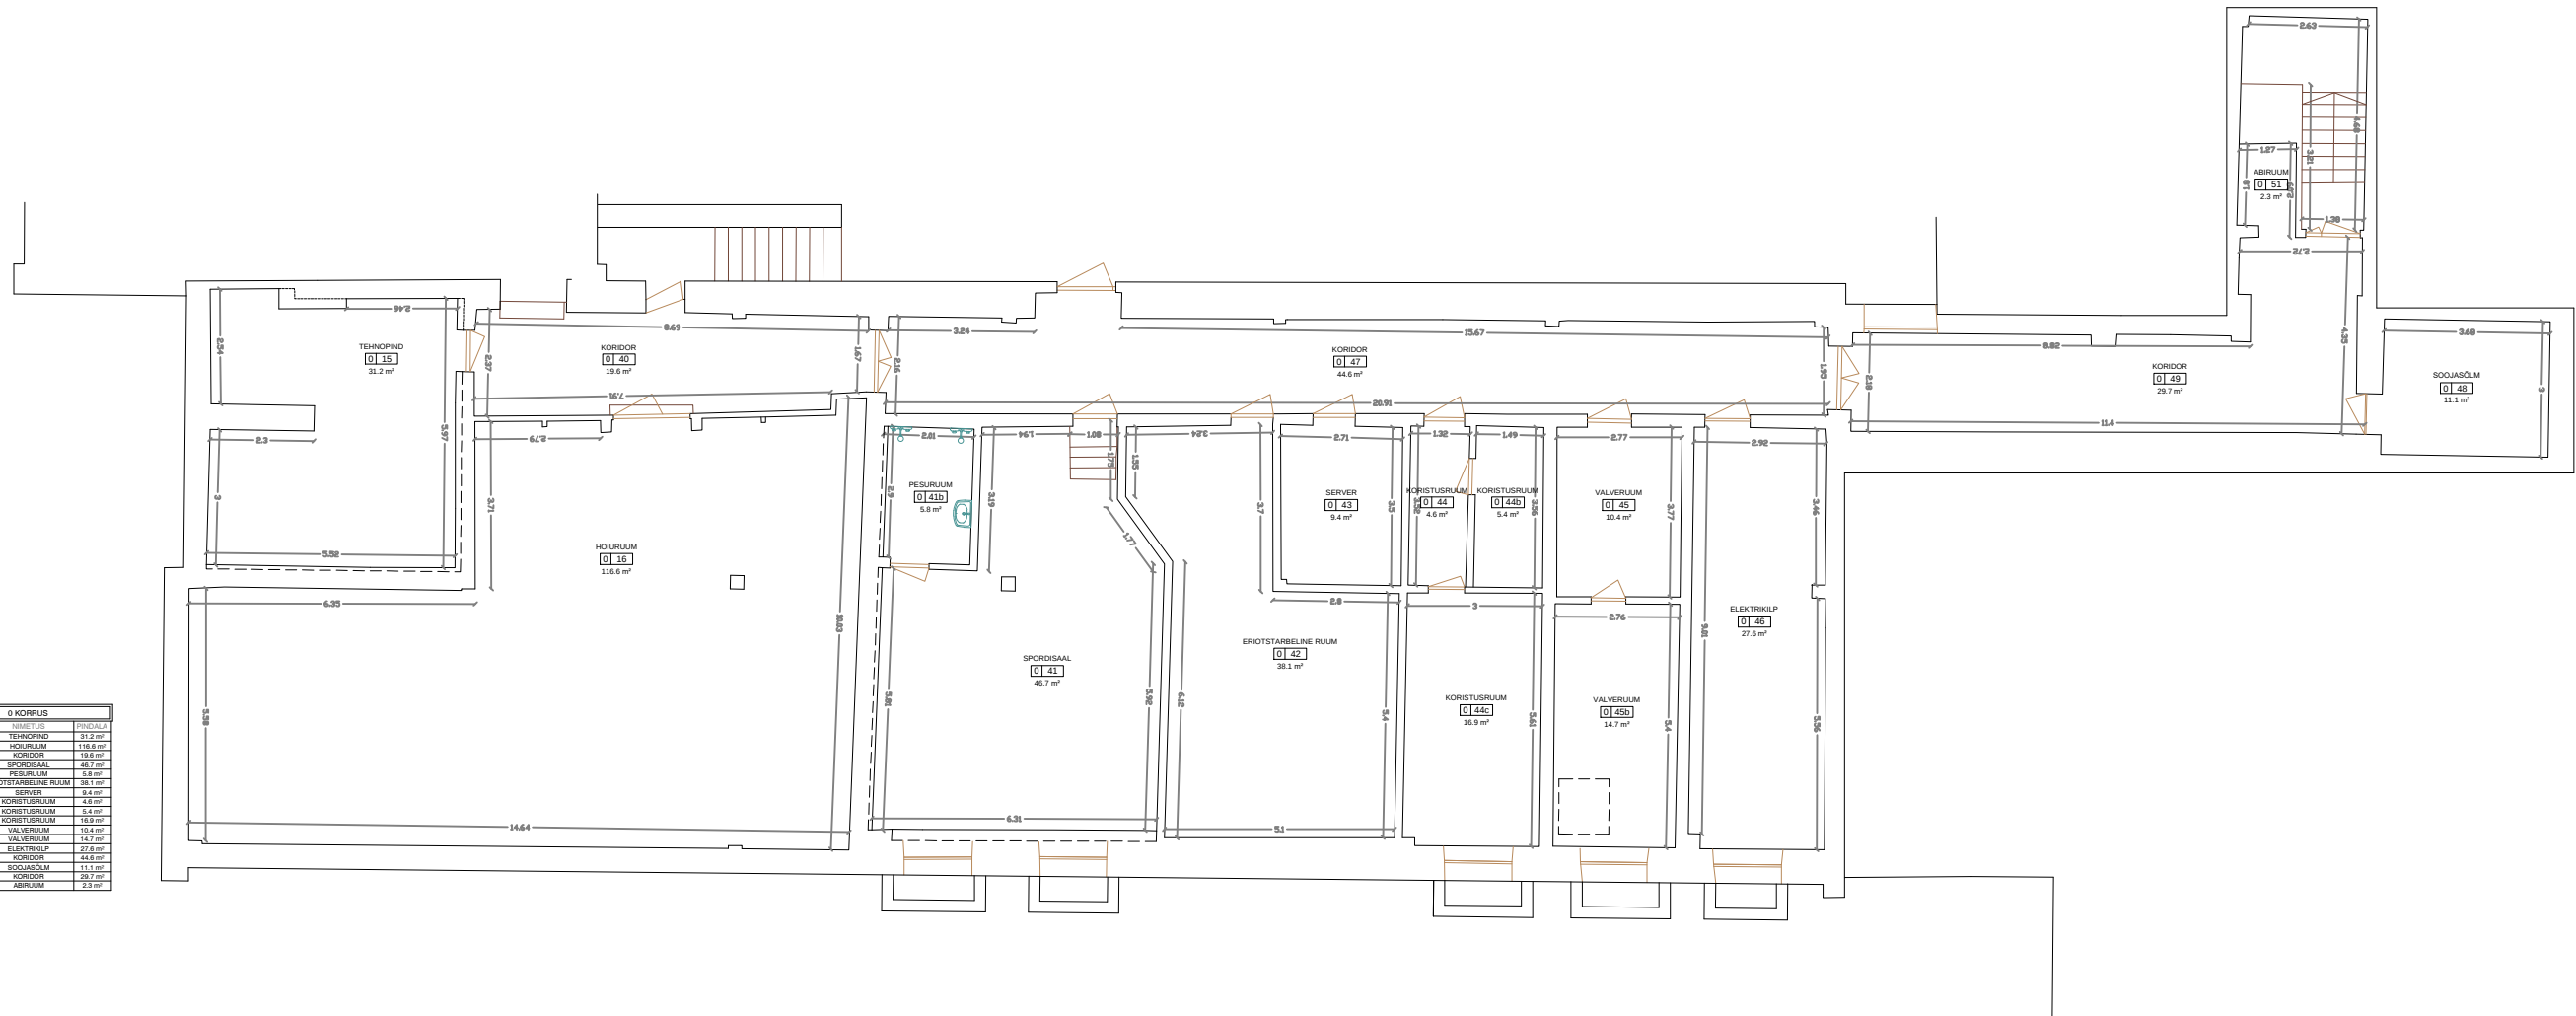

Geodeesia24 Geodeesia 24 OÜ Litsentsid: 751 MA, EEG000265 Reg.nr: 12135099 Pärnu mnt 139e, 11317 Tallinn info@geodeesia24.ee			Objekt: HIIU TN 42 Hiiu tn 42, Nõmme linnaosa, Tallinn, Harju maakond		
Projektijuht:	Karel Truu		Joonise nimetus: 0 KORRUSE PLAAN		Mõõtkava: 1:100
Geodeet:	Hans Soots				
Joonestaja:	Kärt Teorein		Töö nr: 4495-20	Stadium: MÕÕDISTUS	Kuupäev: 27.11.2020
					Leht: 1